


Existing Fence

Curb

Sidewalk

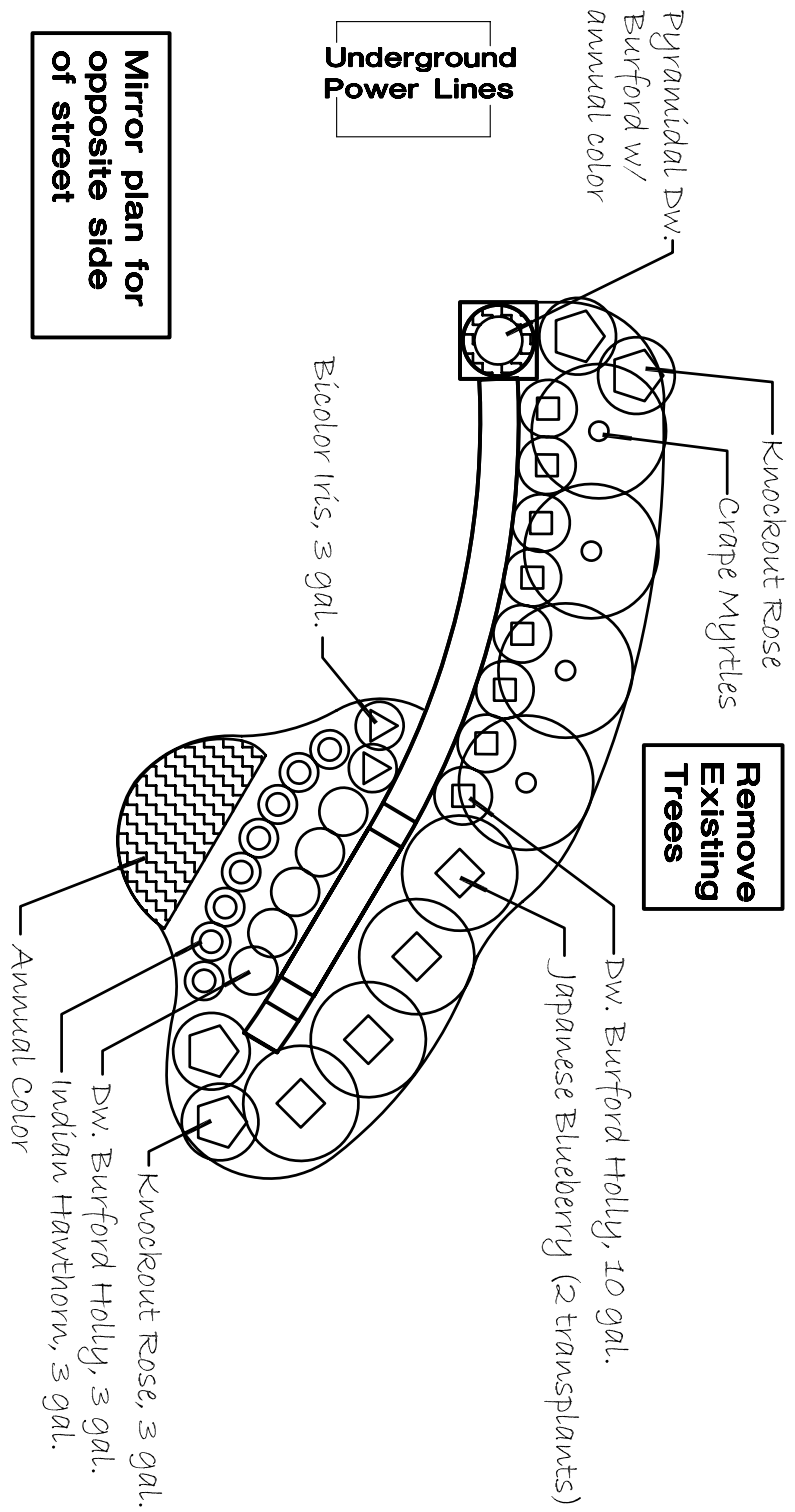

Castlegate - SH 40 Entryway

Scale: 1"=10'-0" 8-13-08

