
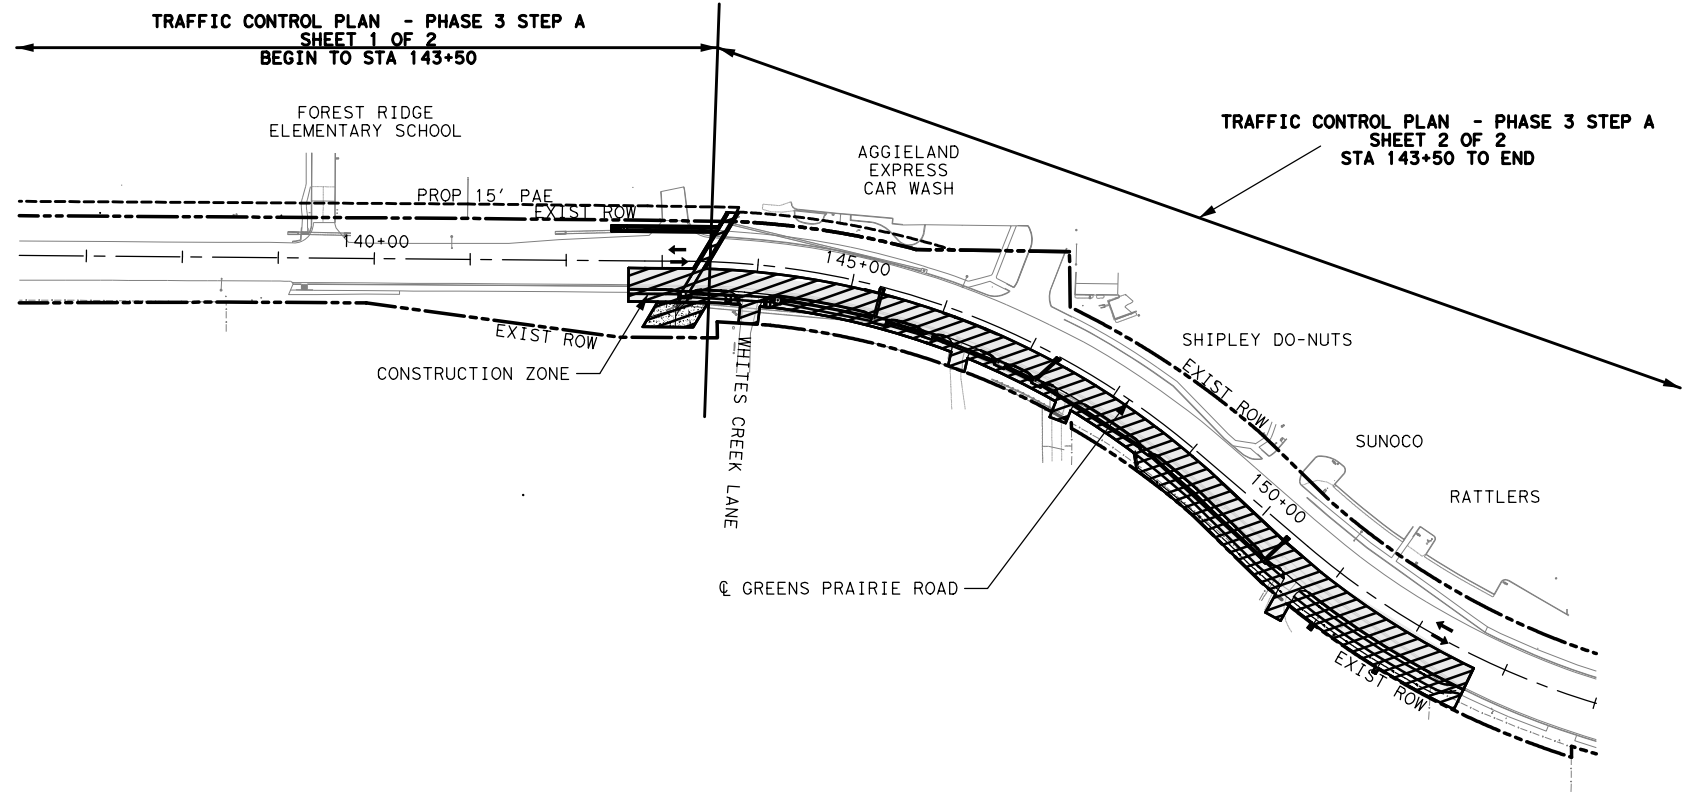
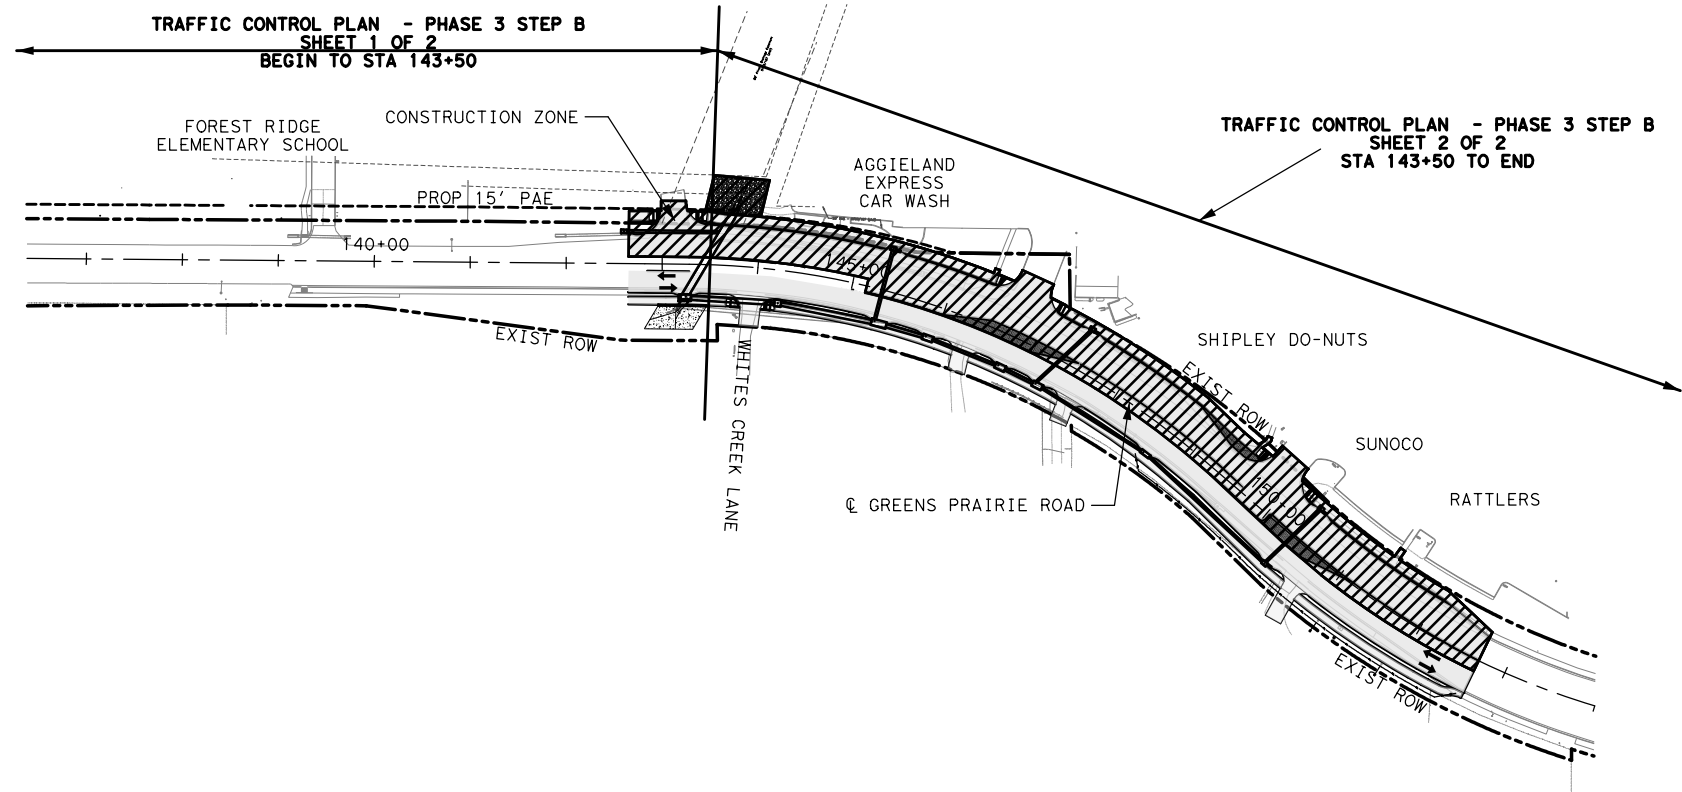


FILE: \\PZos\data\bb1\trans\0170000409\Drawings\CADD\Drawings\Phase 2\_Sheets\City of College Station\RDT\1\_Ph2\_City\_Phase3\_Layout\_01.dgn  
 PENTABLE: Phase 2\_City\_Greens\_Prairie.tbl PLOTDRIVER: PDF\_Gray\_NoLayers.plt  
 USER:  
 DATE: 6/18/2020 4:40:29 PM


LEGEND:  
 PROPOSED CONSTRUCTION



Phase 3A



Phase 3B

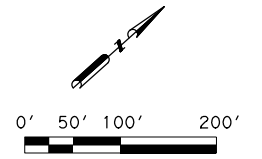

STATE OF TEXAS  
 GREG LANTING  
 125537  
 LICENSED PROFESSIONAL ENGINEER  
*Greg Lanting* 6/18/20



**Binkley & Barfield**  
 consulting engineers

Binkley & Barfield, Inc.  
 TxEng F-257  
 1701 Southwest Pkwy, Ste 111  
 College Station, TX 77840  
 979.703.1809  
 BinkleyBarfield.com

GREENS PRAIRIE ROAD WIDENING	
TRAFFIC CONTROL PLAN PHASE 3 LAYOUT	
SHEET 1 OF 2	
PROJECT NUMBER ST1702	SHEET NUMBER 33